



PLAN CADASTRAL
 UAT Prigoria, Judetul Gorj
 Sector cadastral nr. 21
 Scara 1:1000
 Sistem de proiectie STEREO 70

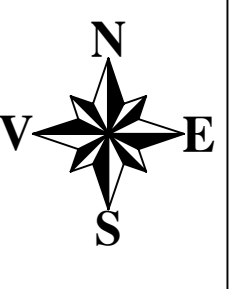

LEGENDĂ

	Limita UAT
	Limita sector cadastral
	Limita tarla
	Limita PUG
	Numar sector cadastral
	Numar tarla
	Vecini
	ID Imobile
	Limita imobile
	Limita constructii
	Identificator constructii

Scara = 1:2000
 1 cm pe plan = 20 m pe teren

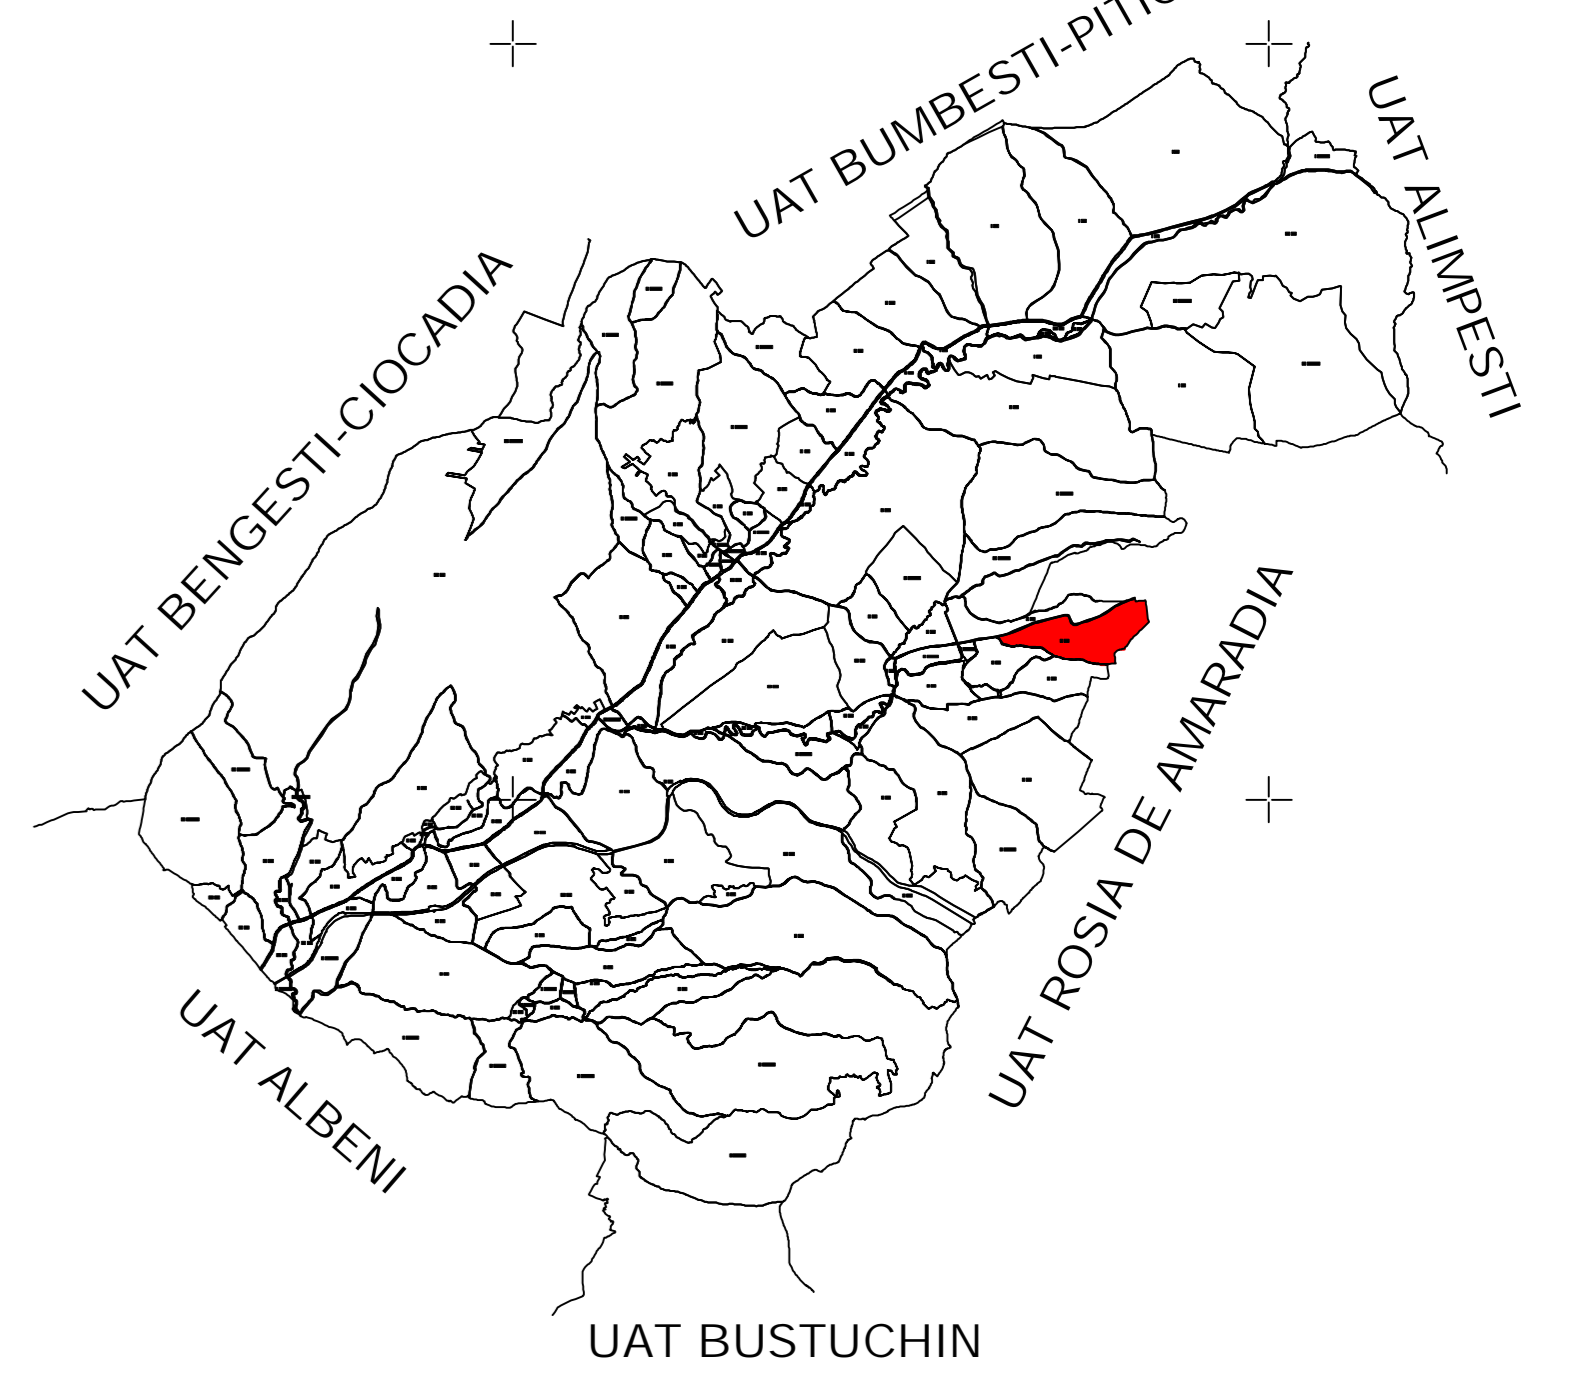

S.C. TOPOMEDCRIS SRL		COMUNA PRIGORIA	
Proiectat	ing. Madona Mircea Adrian	Scara	1:1000
Masurat	SC TOPOMEDCRIS SRL	Lucrari de inregistrare sistematica a imobilelor in Sistemul Integrat de Cadastru si Carte funciara UAT Prigoria - Sector 21	
Calculat	ing. Madona Mircea Adrian	Data	10/05/2024
Editat	ing. Madona Mircea Adrian	Agenta	ing. Madona Mircea Adrian