



PLAN CADASTRAL
UAT Prigoria, Judetul Gorj
Sector cadastral nr. 45
Scara 1:1000
Sistem de proiectie STEREO 70

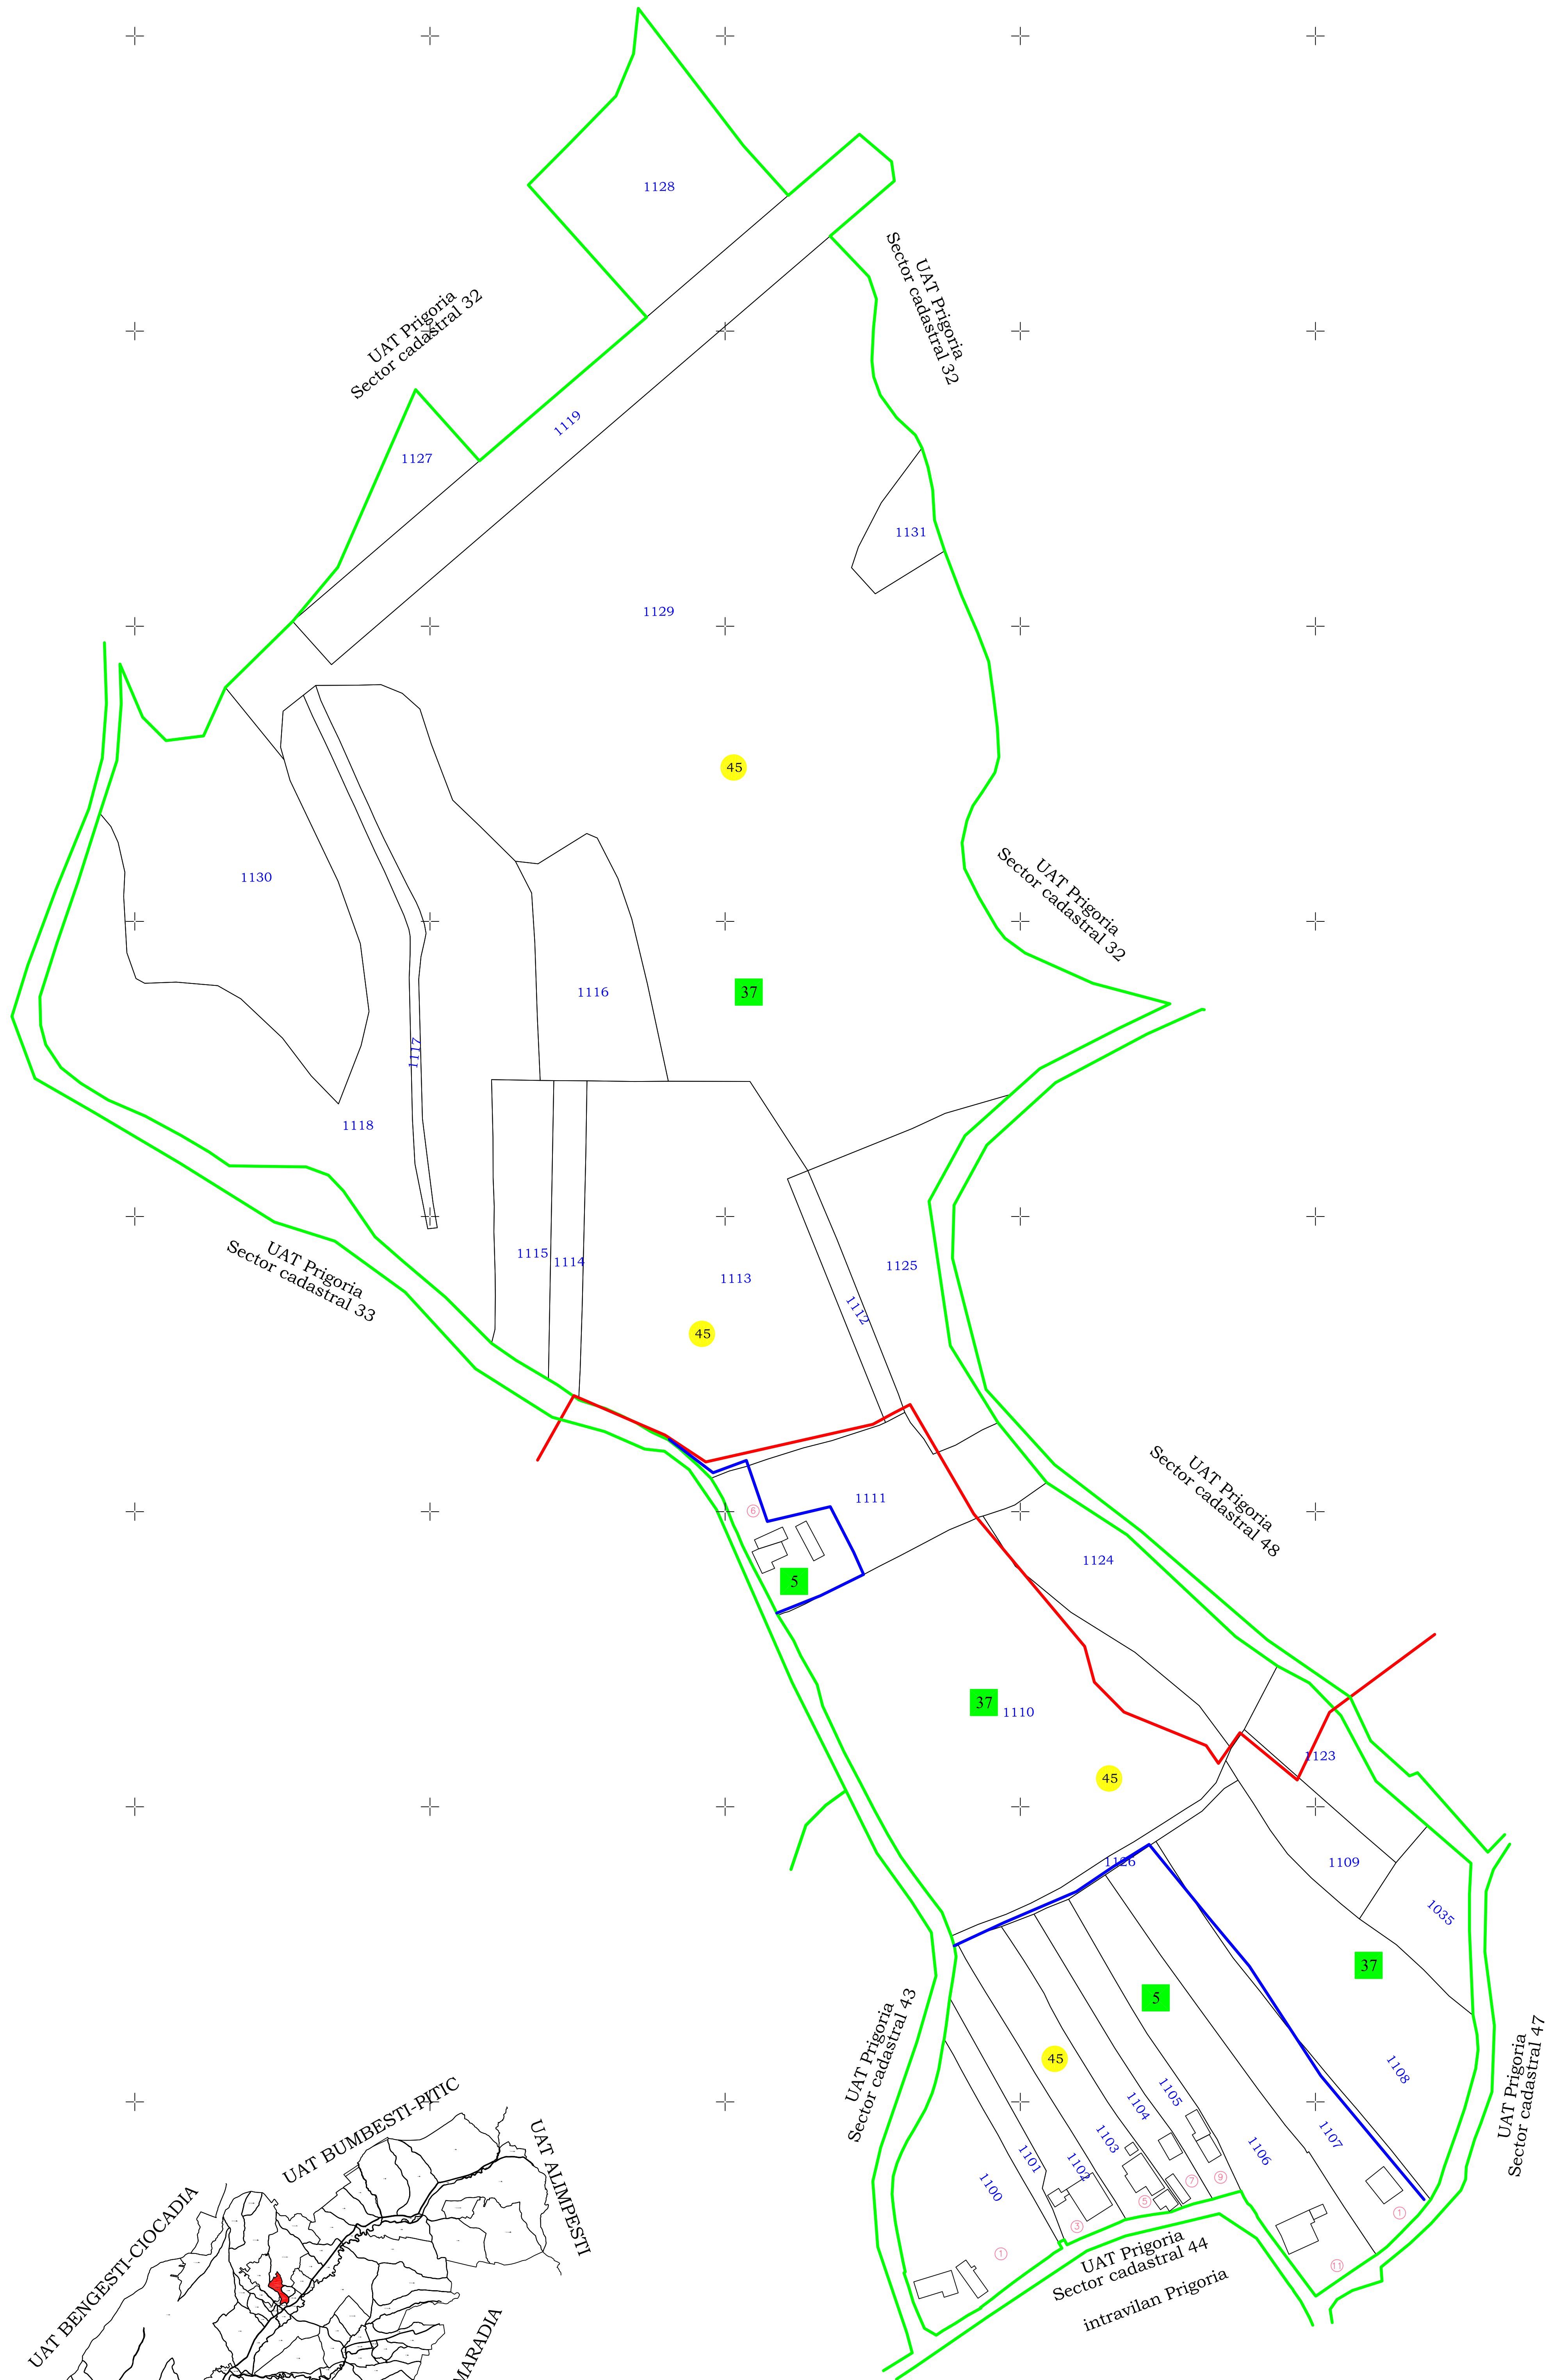

LEGENDĂ	
	Limita UAT
	Limita sector cadastral
	Limita tarla
	Limita PUG
	Numar sector cadastral
	Numar tarla
	Vecini
	ID Imobile
	Limita Imobile
	Limita constructii
	Identificator constructii

Scara = 1:2000
1 cm pe plan = 20 m pe teren

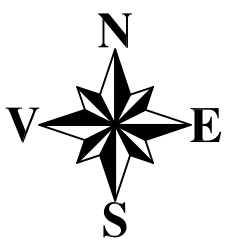

S.C. TOPOMEDCRIS SRL			COMUNA PRIGORIA	
Proiectat	ing. Modinu Mireasa Adrian		Scara 1:1000	Lucrari de inregistrare sistematica a imobilelor in Sistemul Integrat de Cadastru si Carte funciara UAT Prigoria - Sector 45
Marcat	SC TOPOMEDCRIS SRL			
Calculat	ing. Modinu Mireasa Adrian			
Editat	ing. Modinu Mireasa Adrian			
Agrobat	ing. Modinu Mireasa Adrian			
			Data Iunie 2026	