



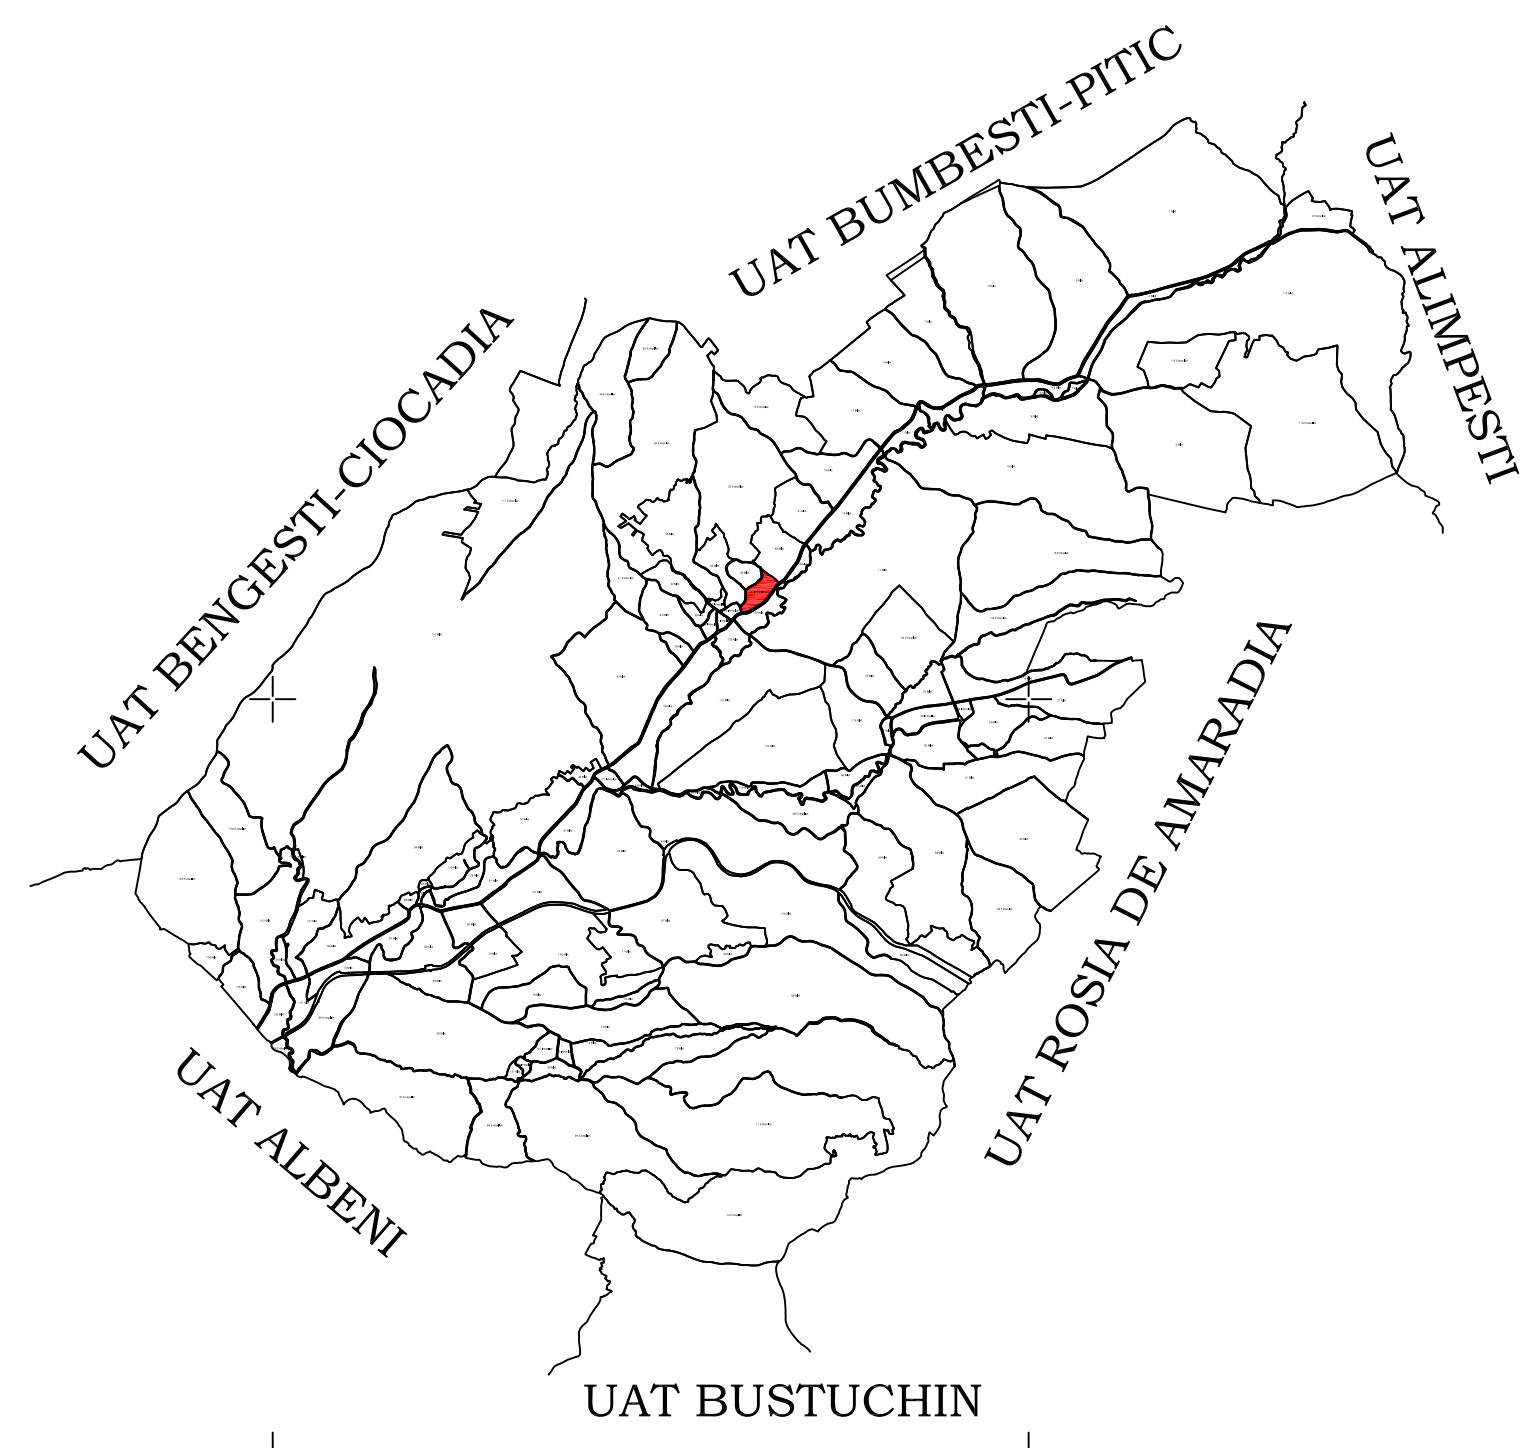

| LEGENDĂ                                                                               |                           |
|---------------------------------------------------------------------------------------|---------------------------|
|  | Limita UAT                |
|  | Limita sector cadastral   |
|  | Limita tarla              |
|  | Limita PUG                |
|  | Numar sector cadastral    |
|  | Numar tarla               |
| UAT LICURICI                                                                          | Vecini                    |
|  | ID Imobil                 |
|  | Limita Imobil             |
|  | Limita constructii        |
| C1                                                                                    | Identificator constructii |

Scara = 1:2000  
1 cm pe plan = 20 m pe teren

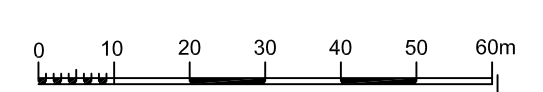

|                      |                           |  |                 |   |
|----------------------|---------------------------|--|-----------------|---|
| S.C. TOPOMEDCRIS SRL |                           |  | COMUNA PRIGORIA |   |
| Proiectat            | ing. Modina Mircea Adrian |  | Scara 1:1000    | <b>Lucrari de inregistrare sistematica a imobilelor in Sistemul Integrat de Cadastru si Carte funciara</b><br><b>UAT Prigoria - Sector 47</b> |
| Masurat              | SC TOPOMEDCRIS SRL        |  |                 |   |
| Calculat             | ing. Modina Mircea Adrian |  |                 |   |
| Editat               | ing. Modina Mircea Adrian |  |                 |   |
| Approbat             | ing. Modina Mircea Adrian |  |                 |   |
|                      |                           |  | Data JUNIE 2026 |   |